


MAJOR ARTERIAL

NOTES:

1. ASPHALT CONCRETE: USE SUPERPAVE HMA IN ACCORDANCE WITH APWA 32 12 06.05 WITH THE FOLLOWING:
 - A. USE SP-1/2, PG64-28 BINDER, 75Nd UNLESS OTHERWISE SPECIFIED.
 - B. DO NOT INCORPORATE MORE THAN 15% RAP
 - C. MEET MINIMUM VMA OF 14.5% FOR SP-1/2 AND 13.5% FOR SP-3/4 GRADATIONS.
2. INSTALL ASPHALT CONCRETE IN ACCORDANCE WITH APWA 32 12 16
3. PROVIDE THAT THE ROAD DRAINS PROPERLY AND IS FREE OF ANY STANDING WATER ON ANY PORTION OF THE PAVEMENT.
4. PROVIDE LANDSCAPING IN PARK STRIP IN ACCORDANCE WITH CITY ORDINANCES.
5. SEAL NEW PAVEMENT WITH A SAND SLURRY AFTER ONE YEAR OF PAVEMENT PLACEMENT.
6. THE CITY ENGINEER MAY APPROVE SPECIFIC DESIGNS WHEN VARIATIONS FROM THE STANDARDS ARE NEEDED DUE TO SITE CONDITIONS, UTILITY, OR TOPOGRAPHICAL CONSTRAINTS. ANY VARIANT OF THESE DETAILS MUST BE BASED UPON A DESIGN STAMPED BY A UTAH LICENSED PROFESSIONAL CIVIL ENGINEER.

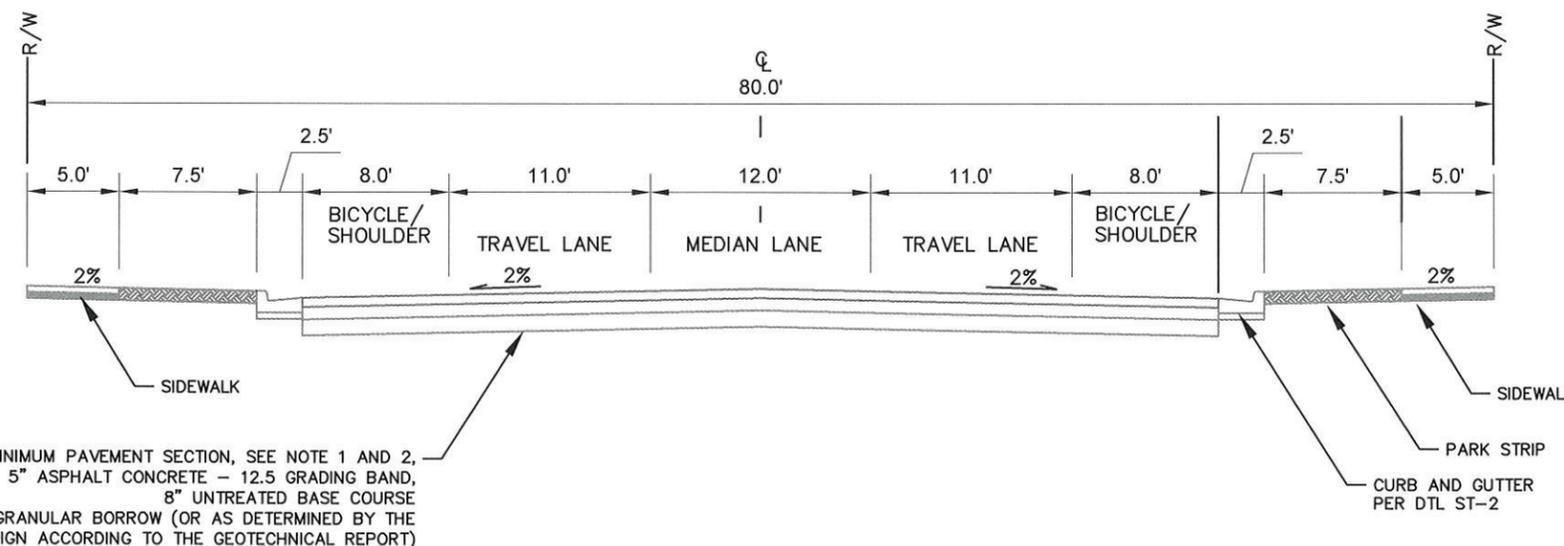

MAJOR COLLECTOR



City of Bluffdale
Engineering Standards
Approved *Michael Gago* *July 16*
City Engineer Date

STANDARD DETAIL TITLE
TYPICAL STREET CROSS-SECTION PART 1

DETAIL SERIES:
STREETS
DETAIL NO.
ST-7A